
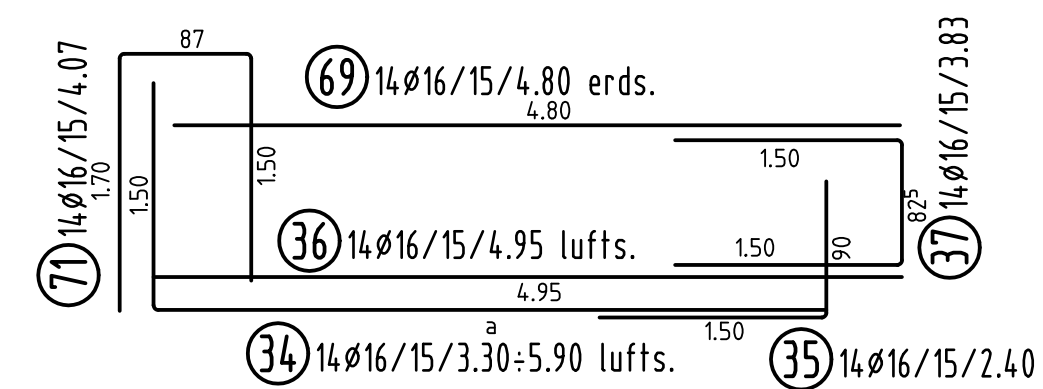
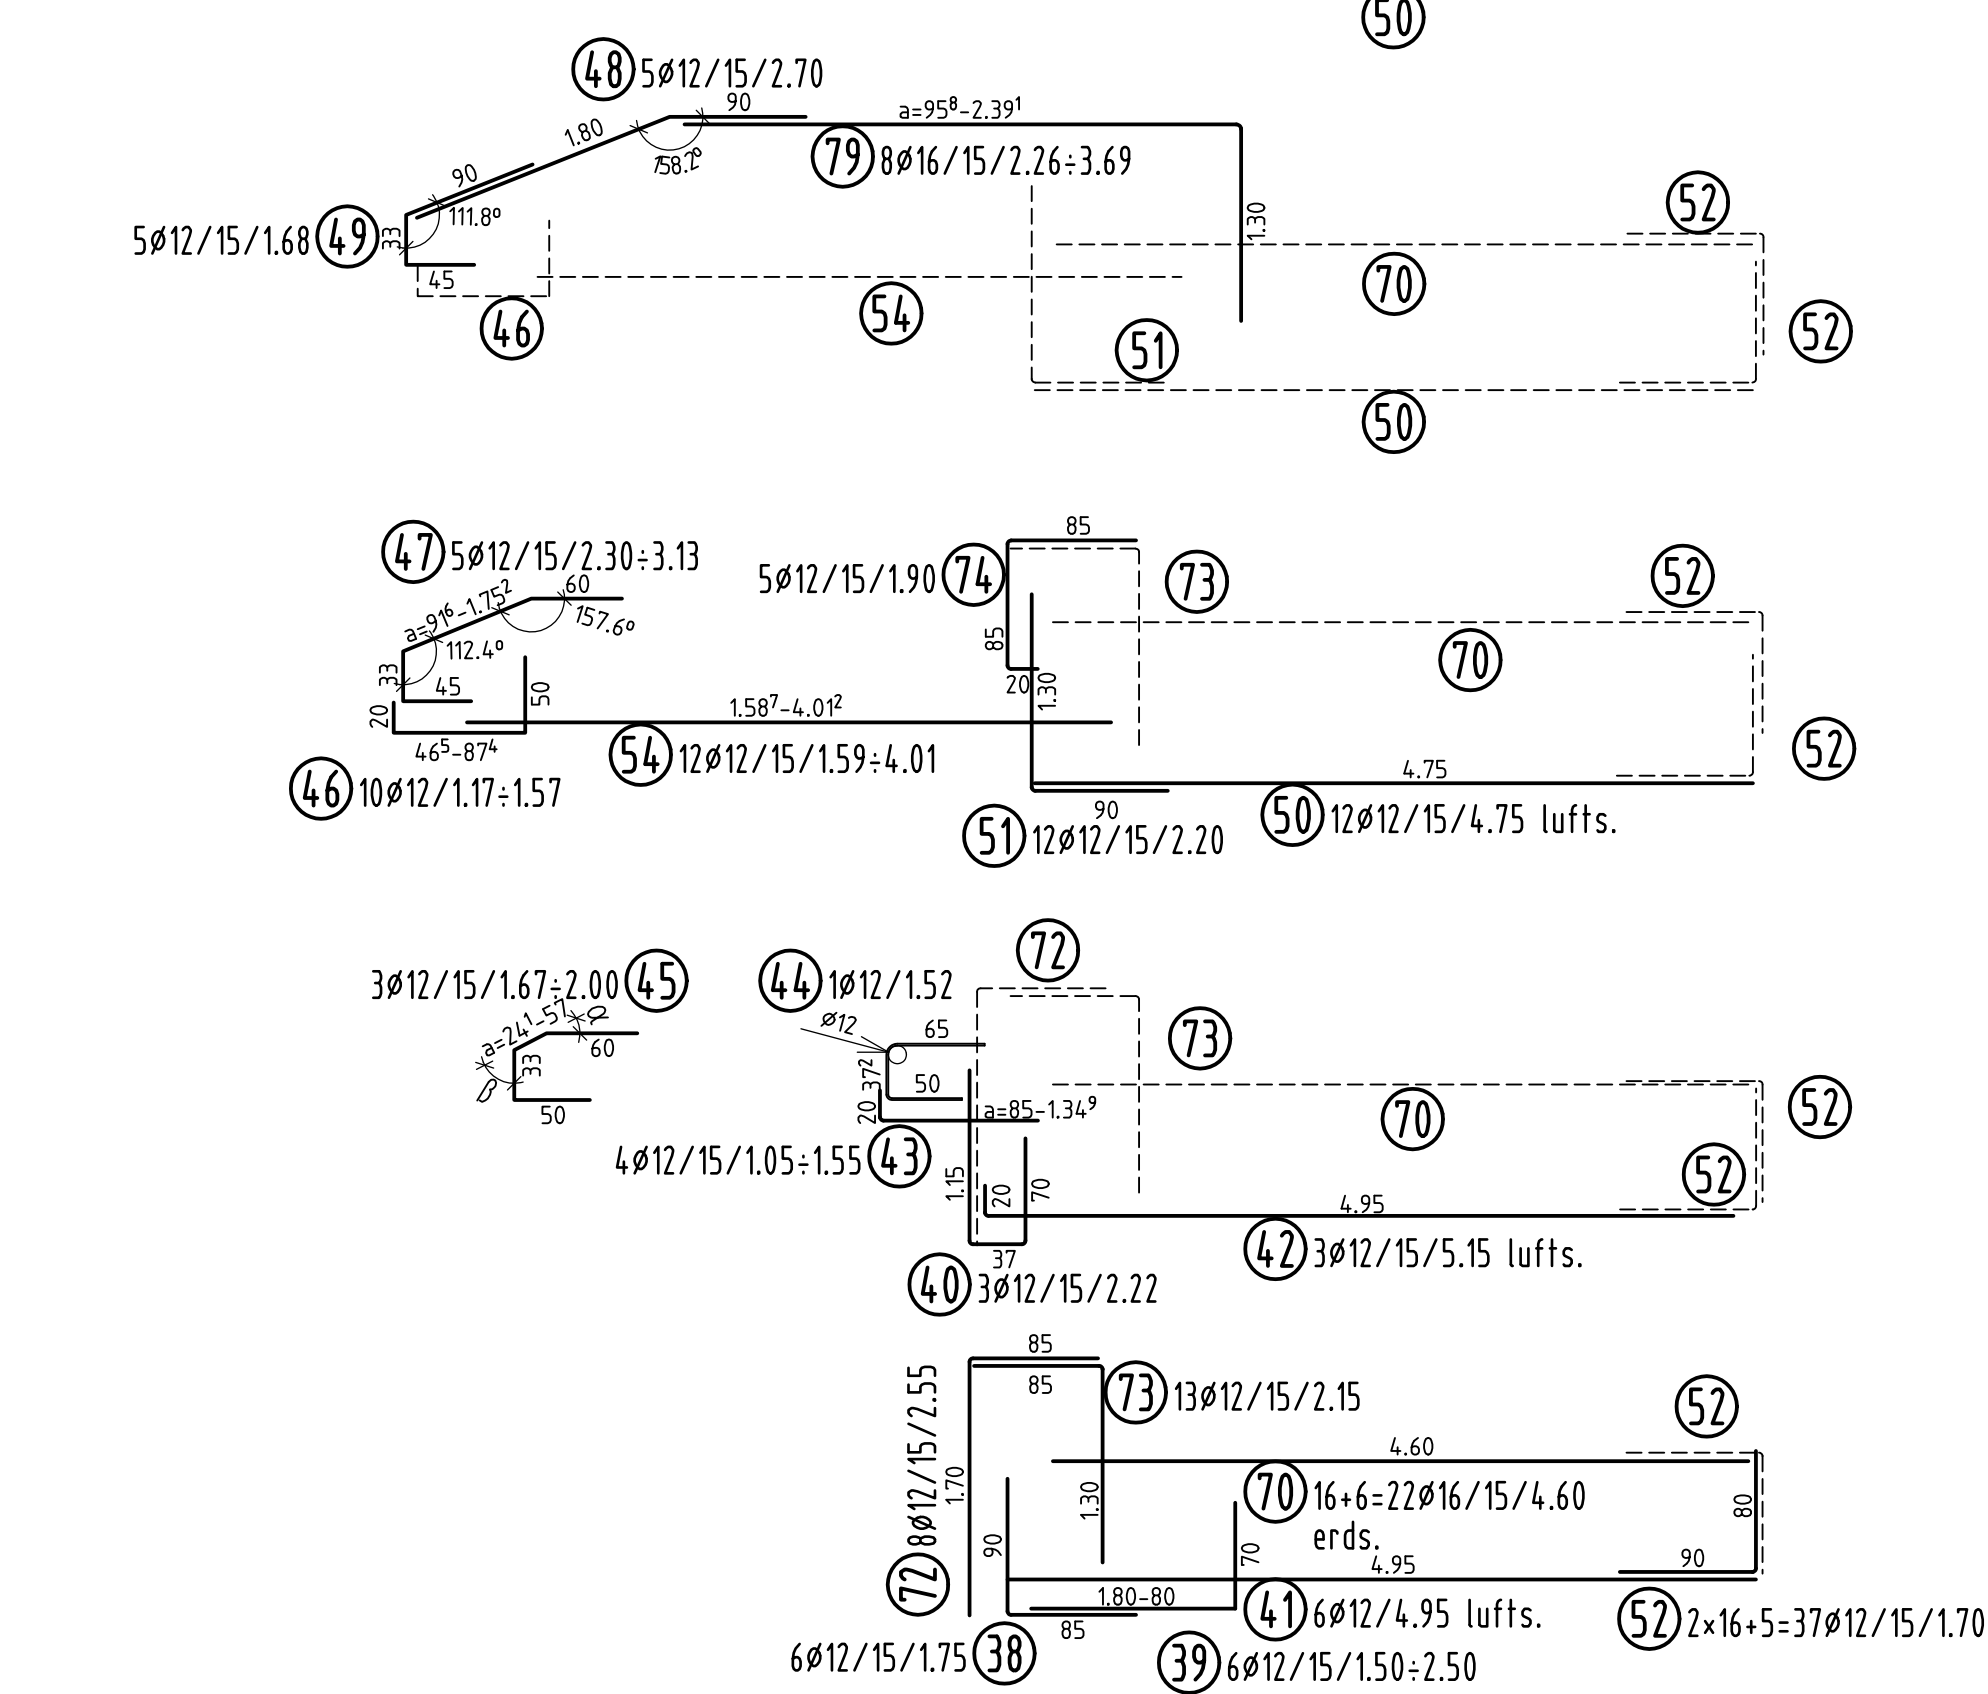



M. 1:50

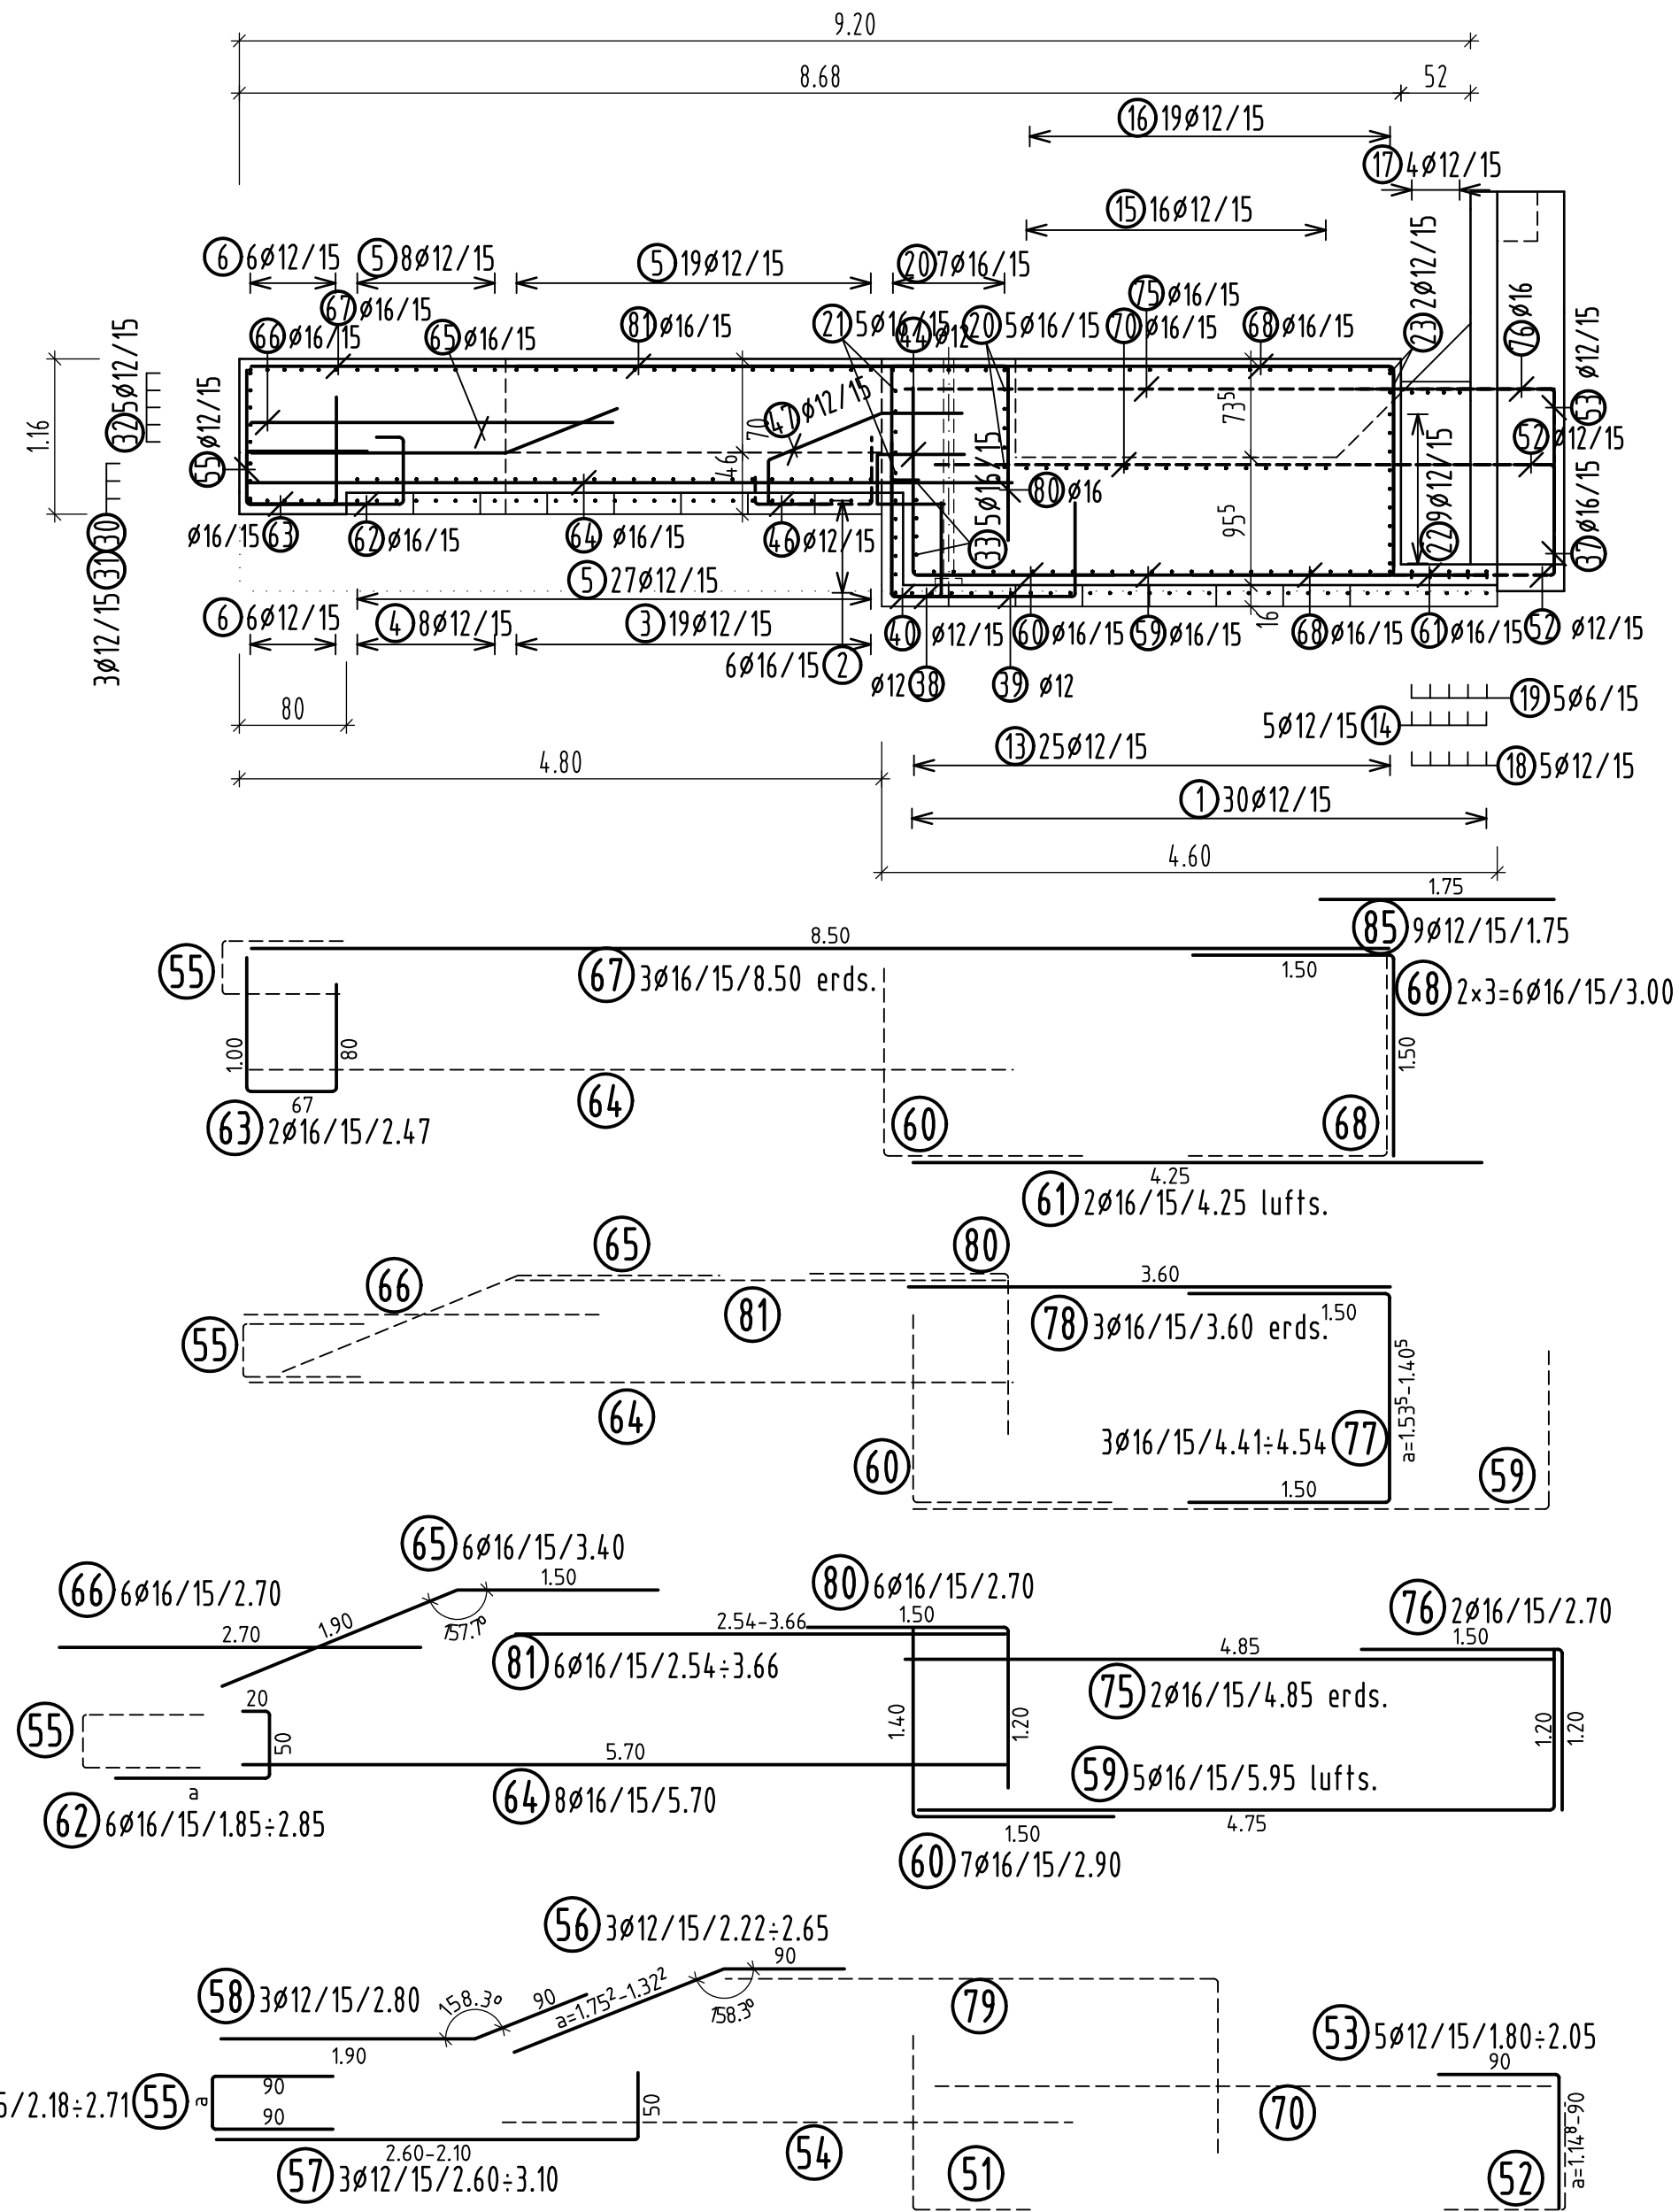


34	St	a(m)	l(m)	39	St	a(m)	l(m)	43	St	a(m)	l(m)	45	St	a(m)	l(m)
6	6	4,400	5,900	1	1	1,800	2,900	1	1	0,850	1,950	1	1	0,241	1
8	2	3,300	4,800	3	2	1,300	2,000	2	1	0,016	1,416	2	1	0,405	1
10	2	2,800	4,300	6	3	0,800	1,900	3	1	1,183	1,383	3	1	0,570	2
13	3	2,300	3,800												
14	1	1,800	3,300					4	1	1,349	1,549				

[illegible]


M. 1:50

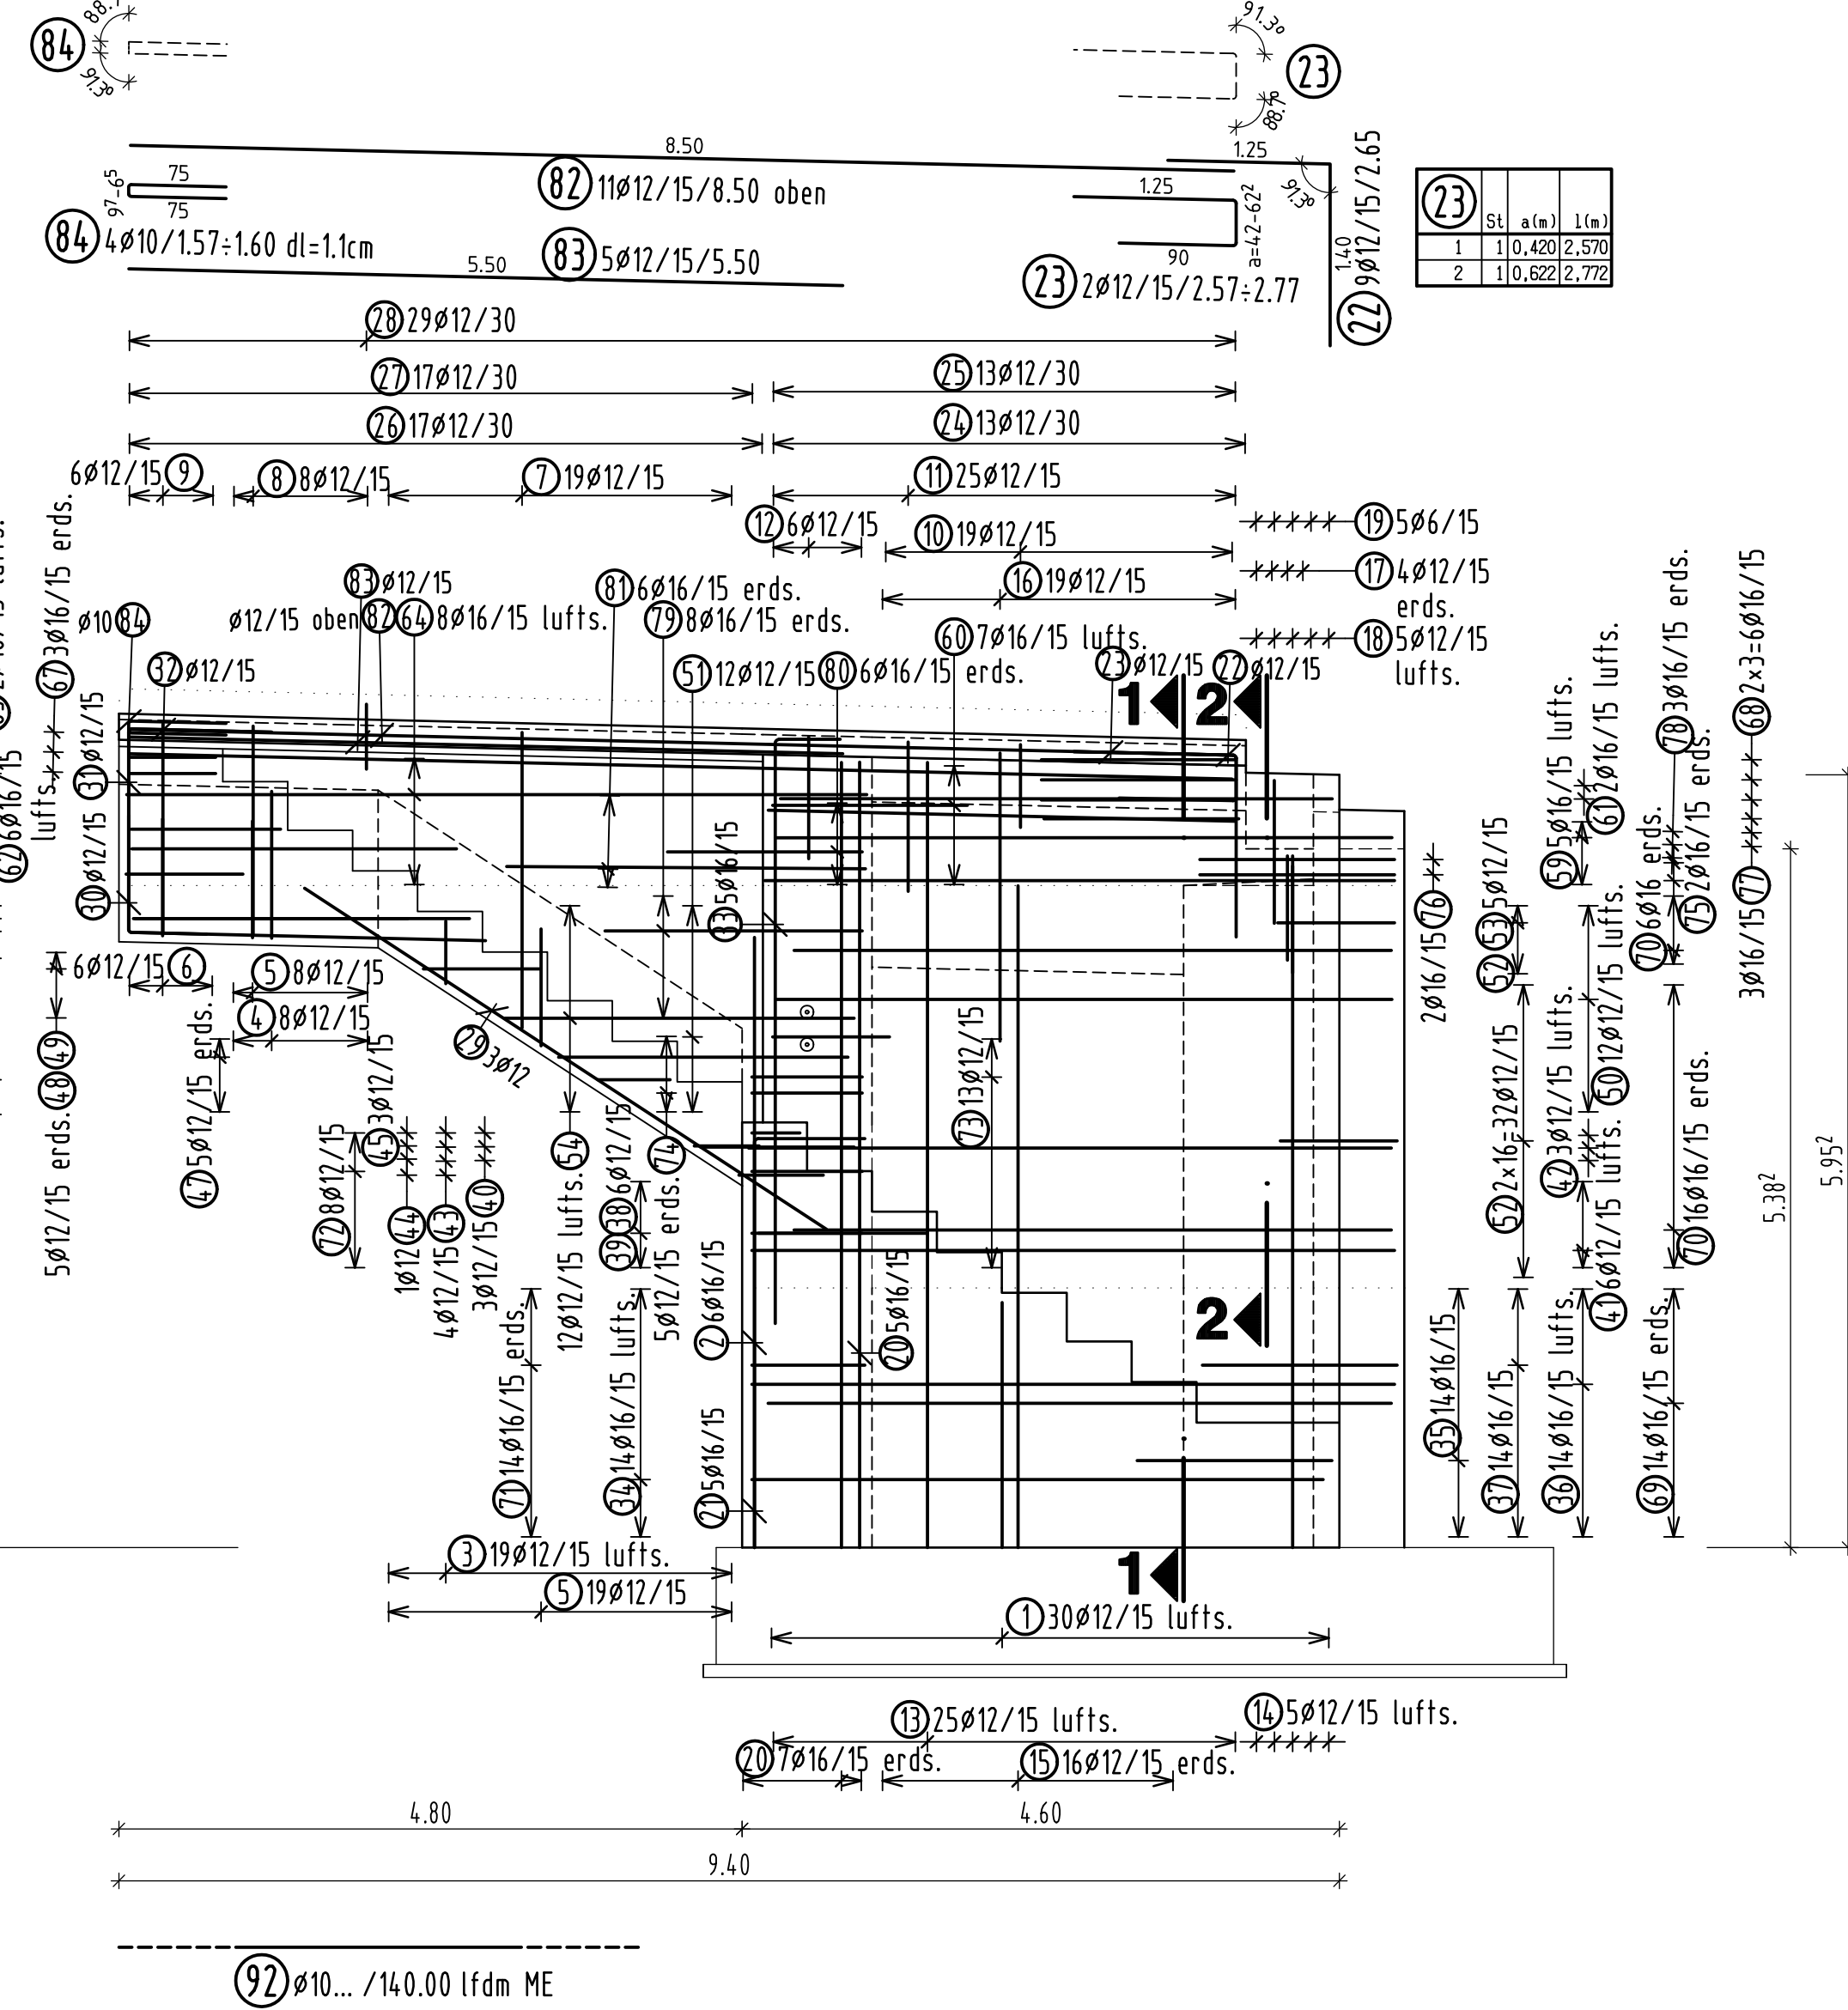

M. 1:50

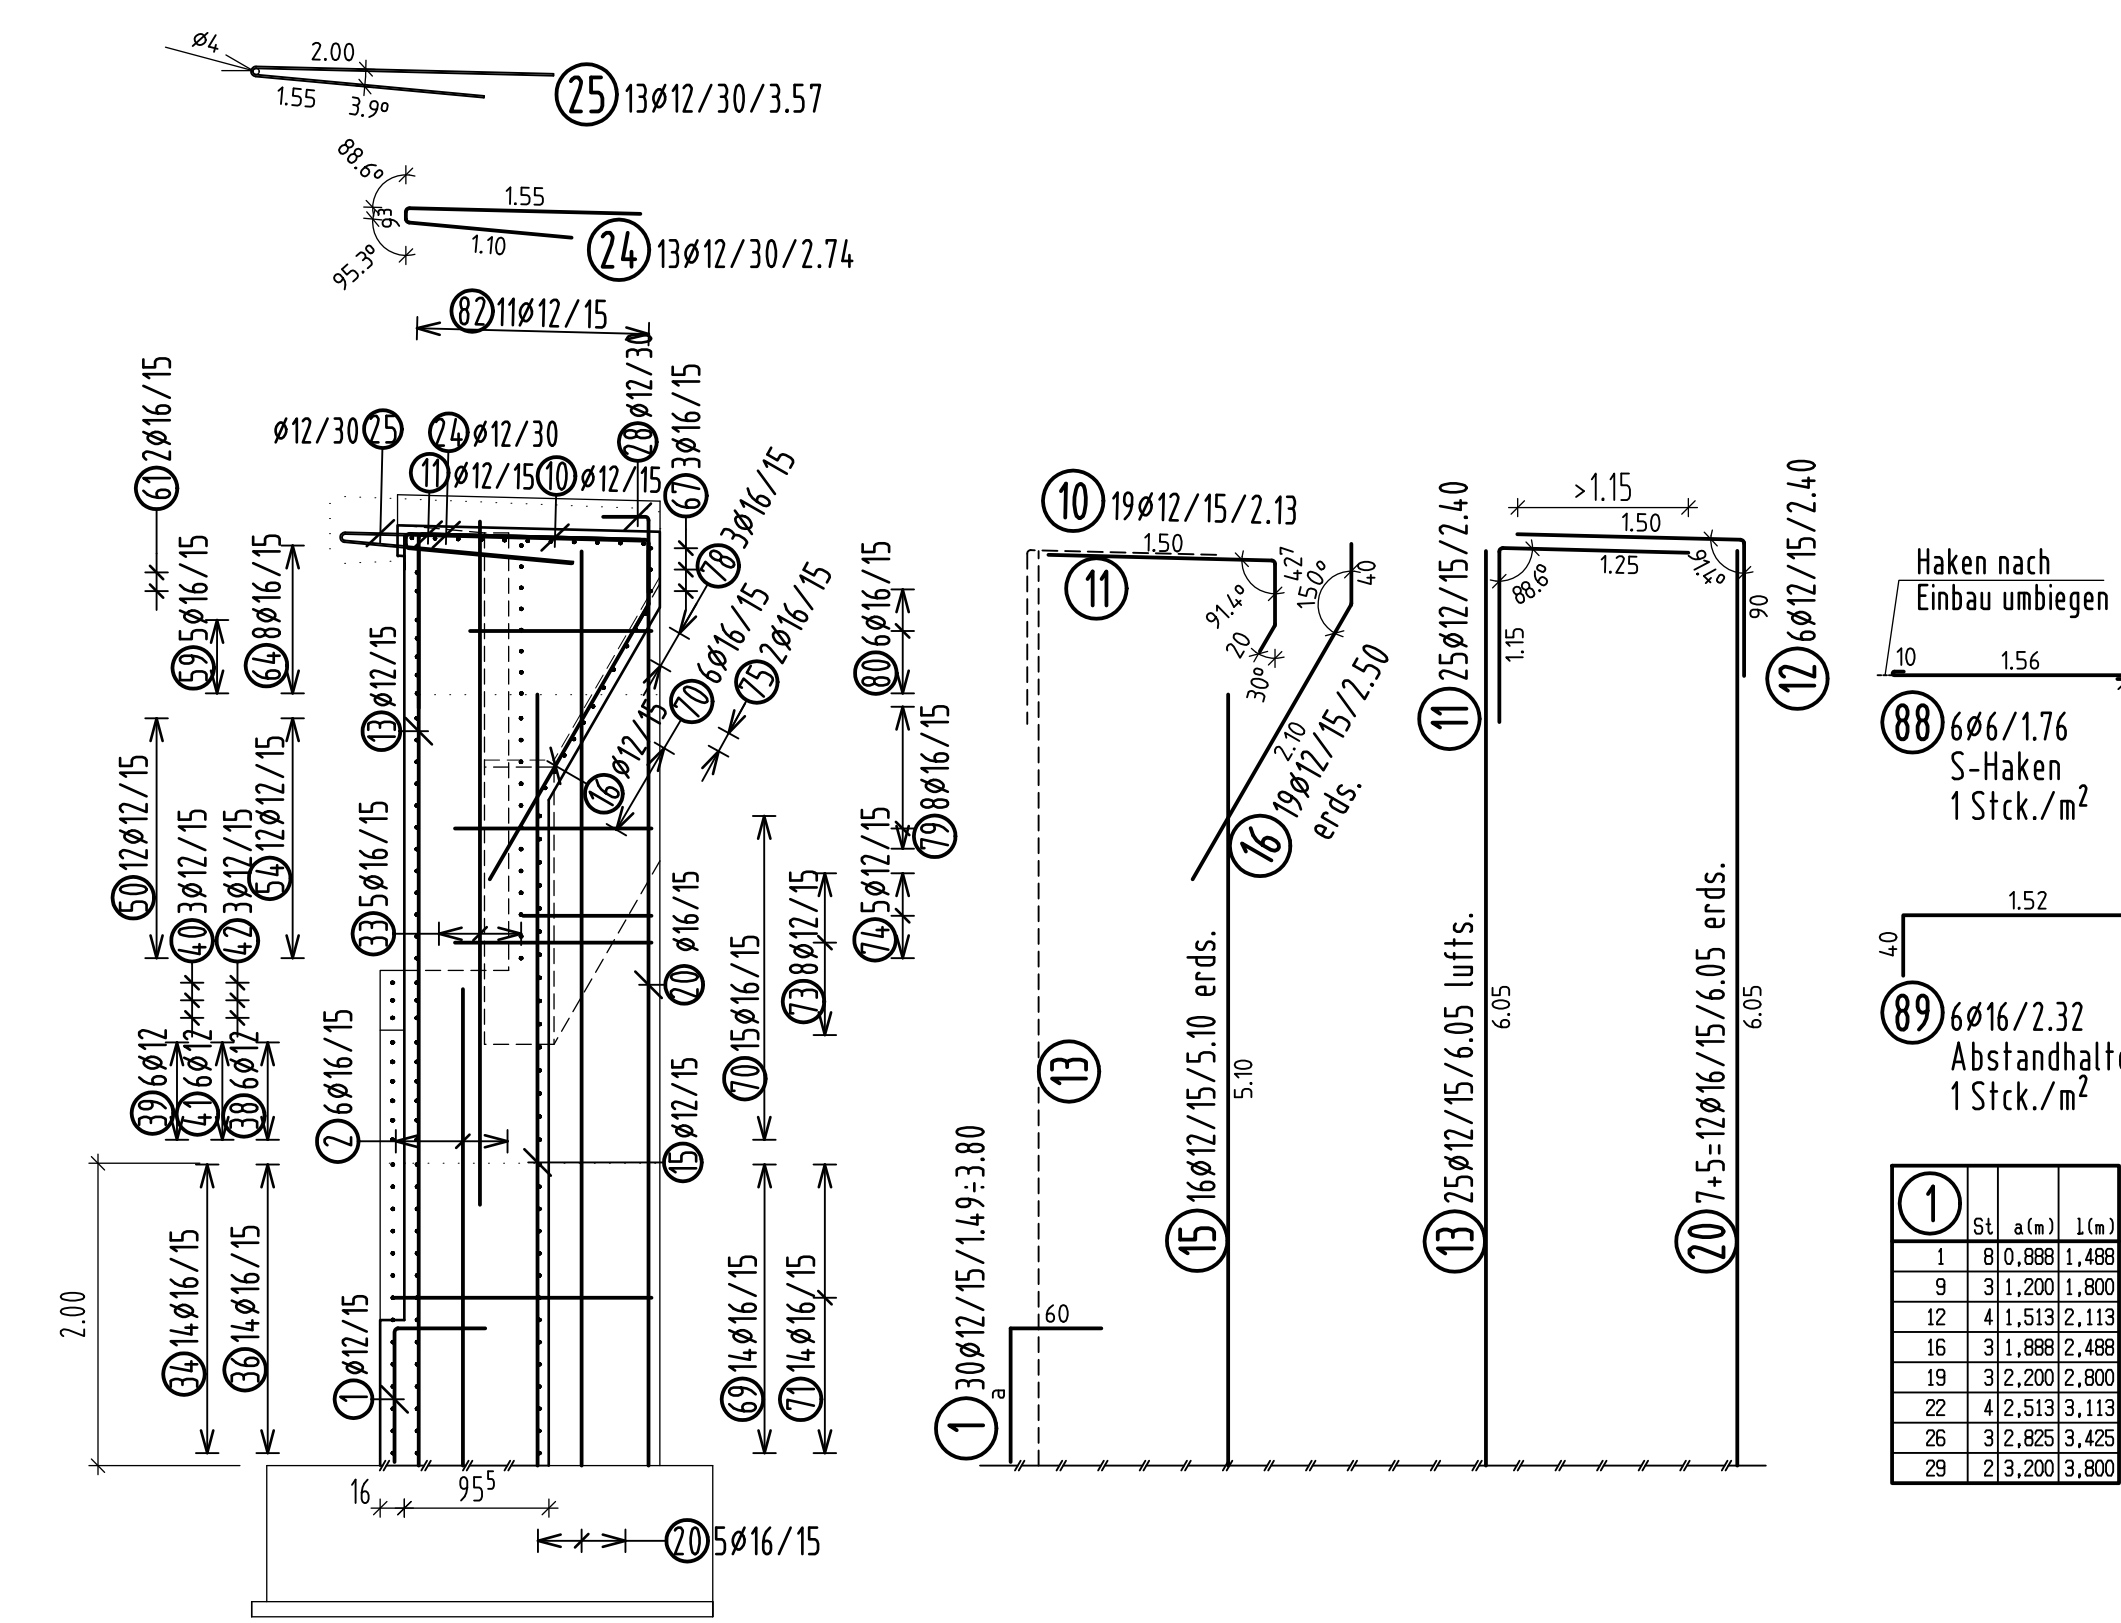

M. 1:50

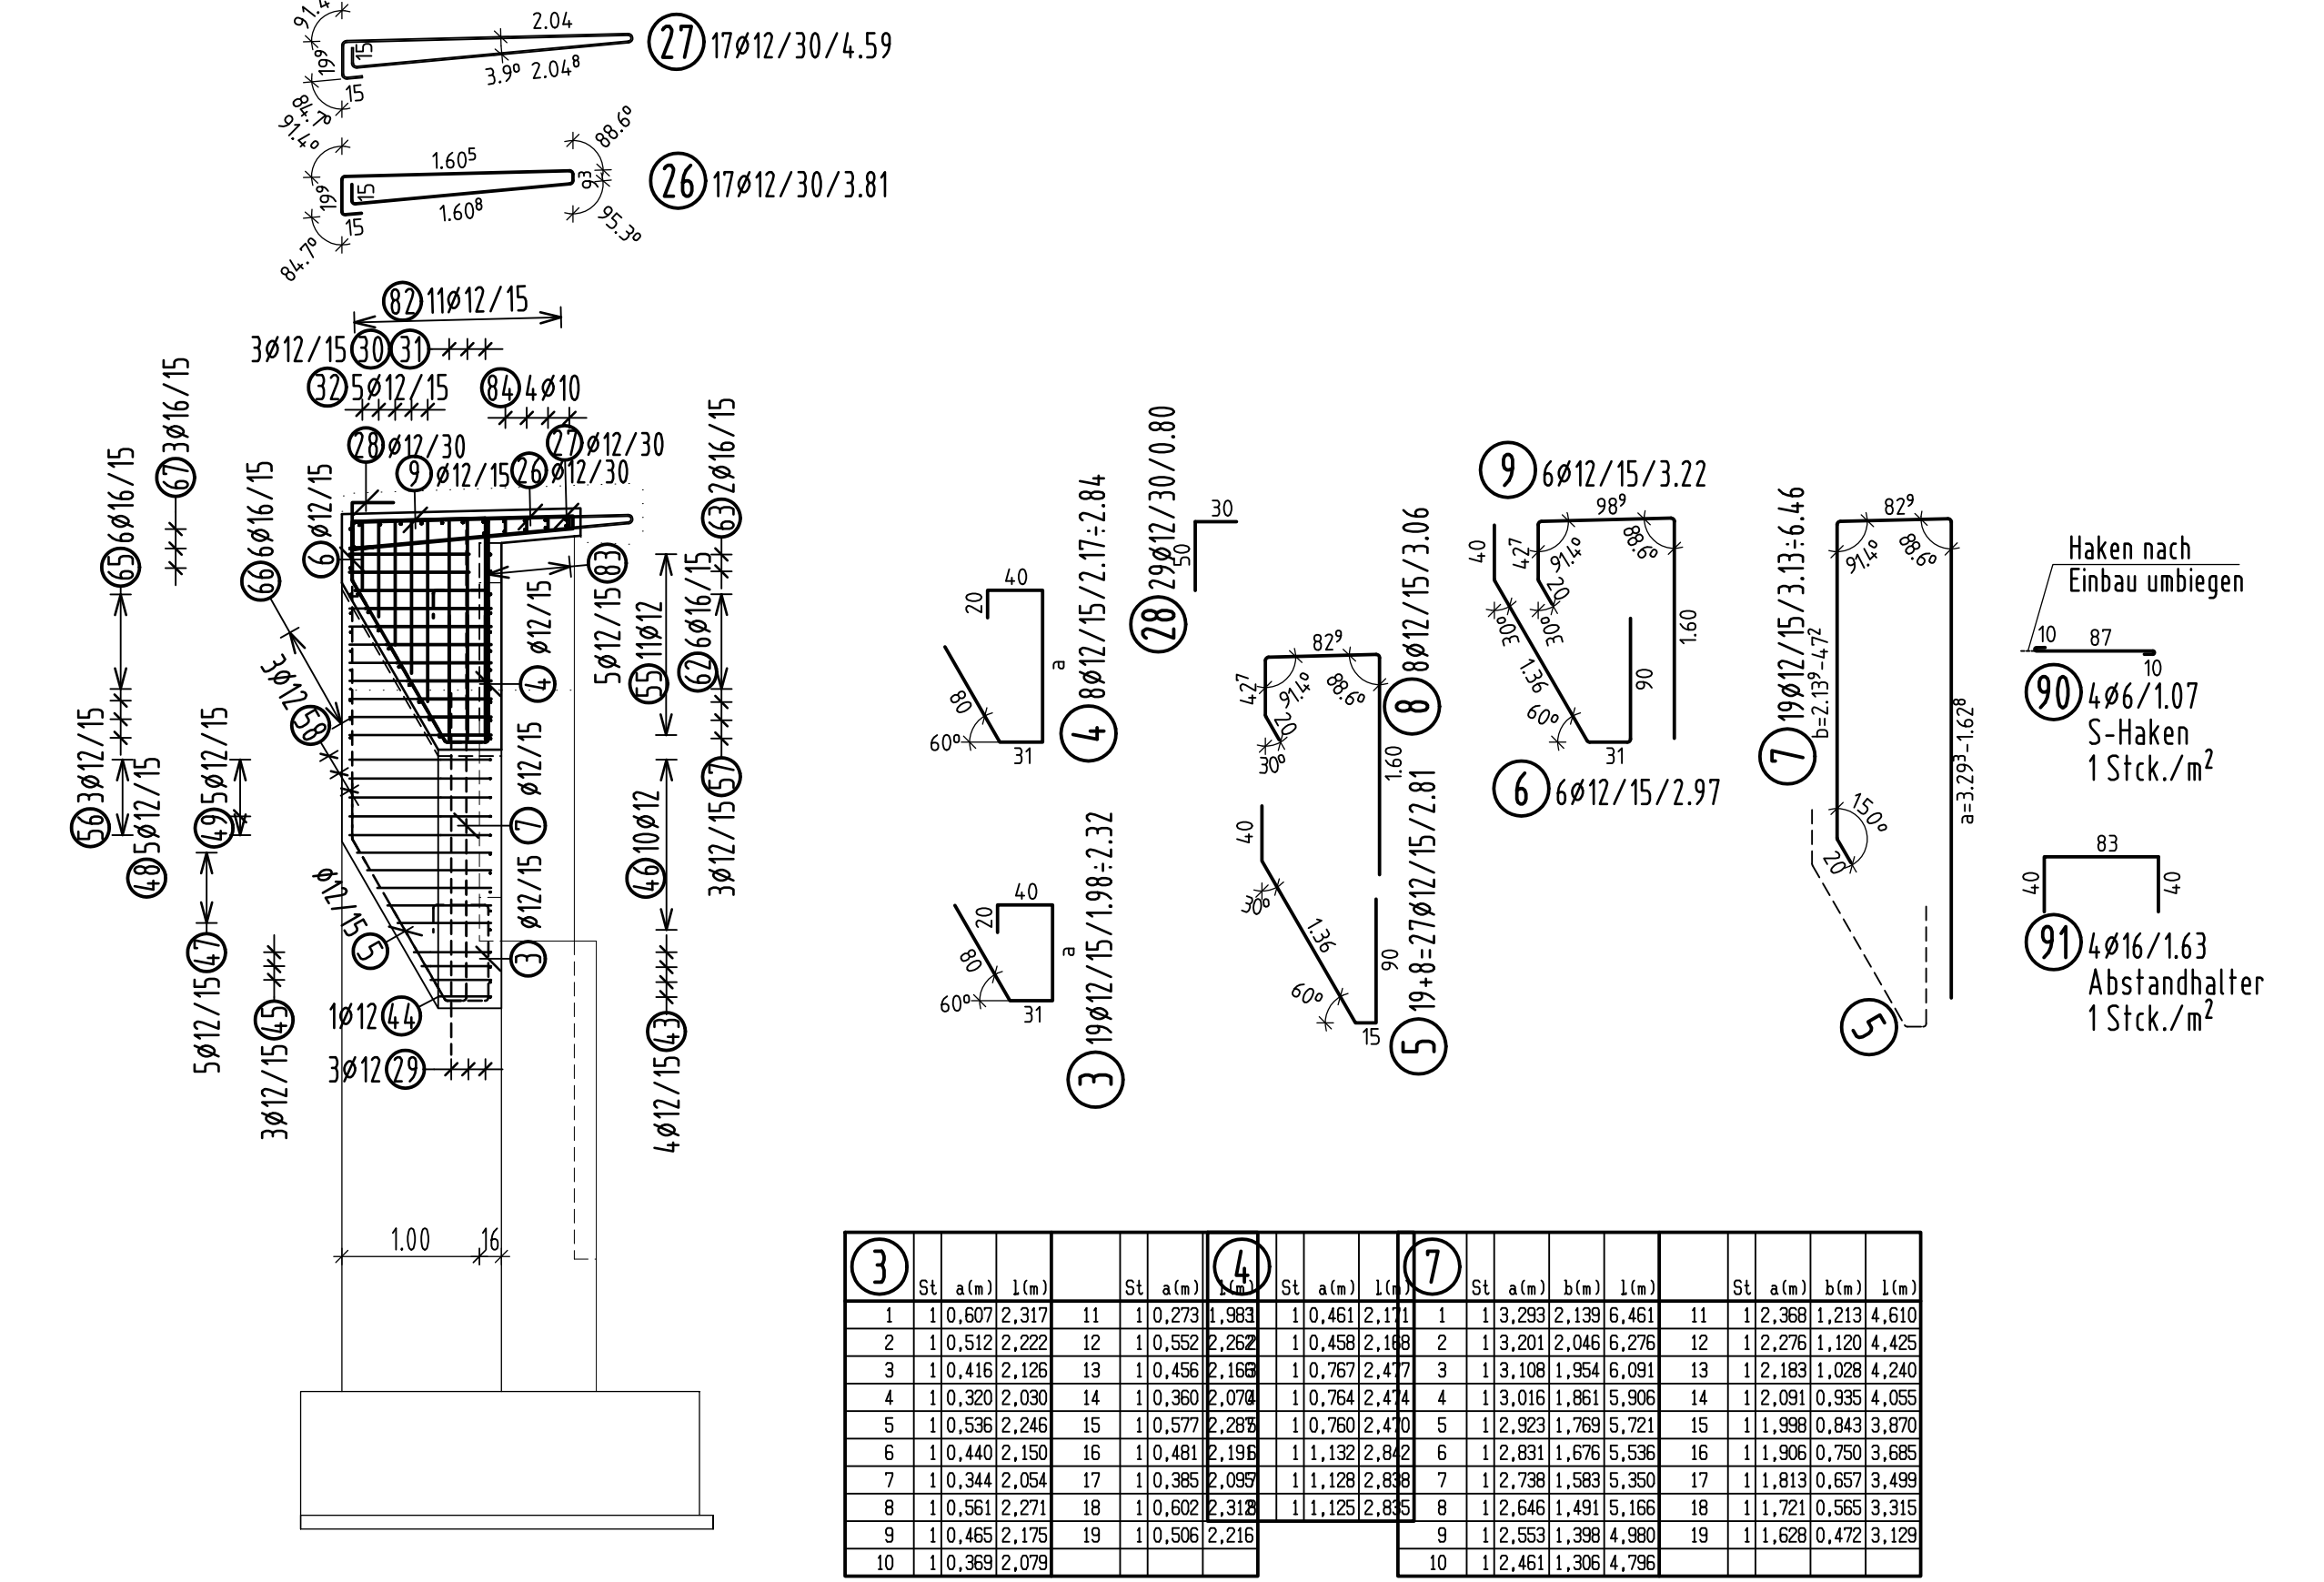[illegible]